

OFFICE OF THE MARION COUNTY SURVEYOR

SECTION RECORD CORNER

SECTION 24 TOWNSHIP 16 RANGE 3

DATE: 9-30-05 12-1-05

PARTY CHIEF: Wilcoxon

CREW: _____

TYPE OF MARKER: Harrison



METHOD OF ESTABLISHMENT: County: 11-24-97

IN. S.P.C. E ZONE NAD '83

NAME: 16032401

N: 508180.1655(m)

E: 57834.7290(m)

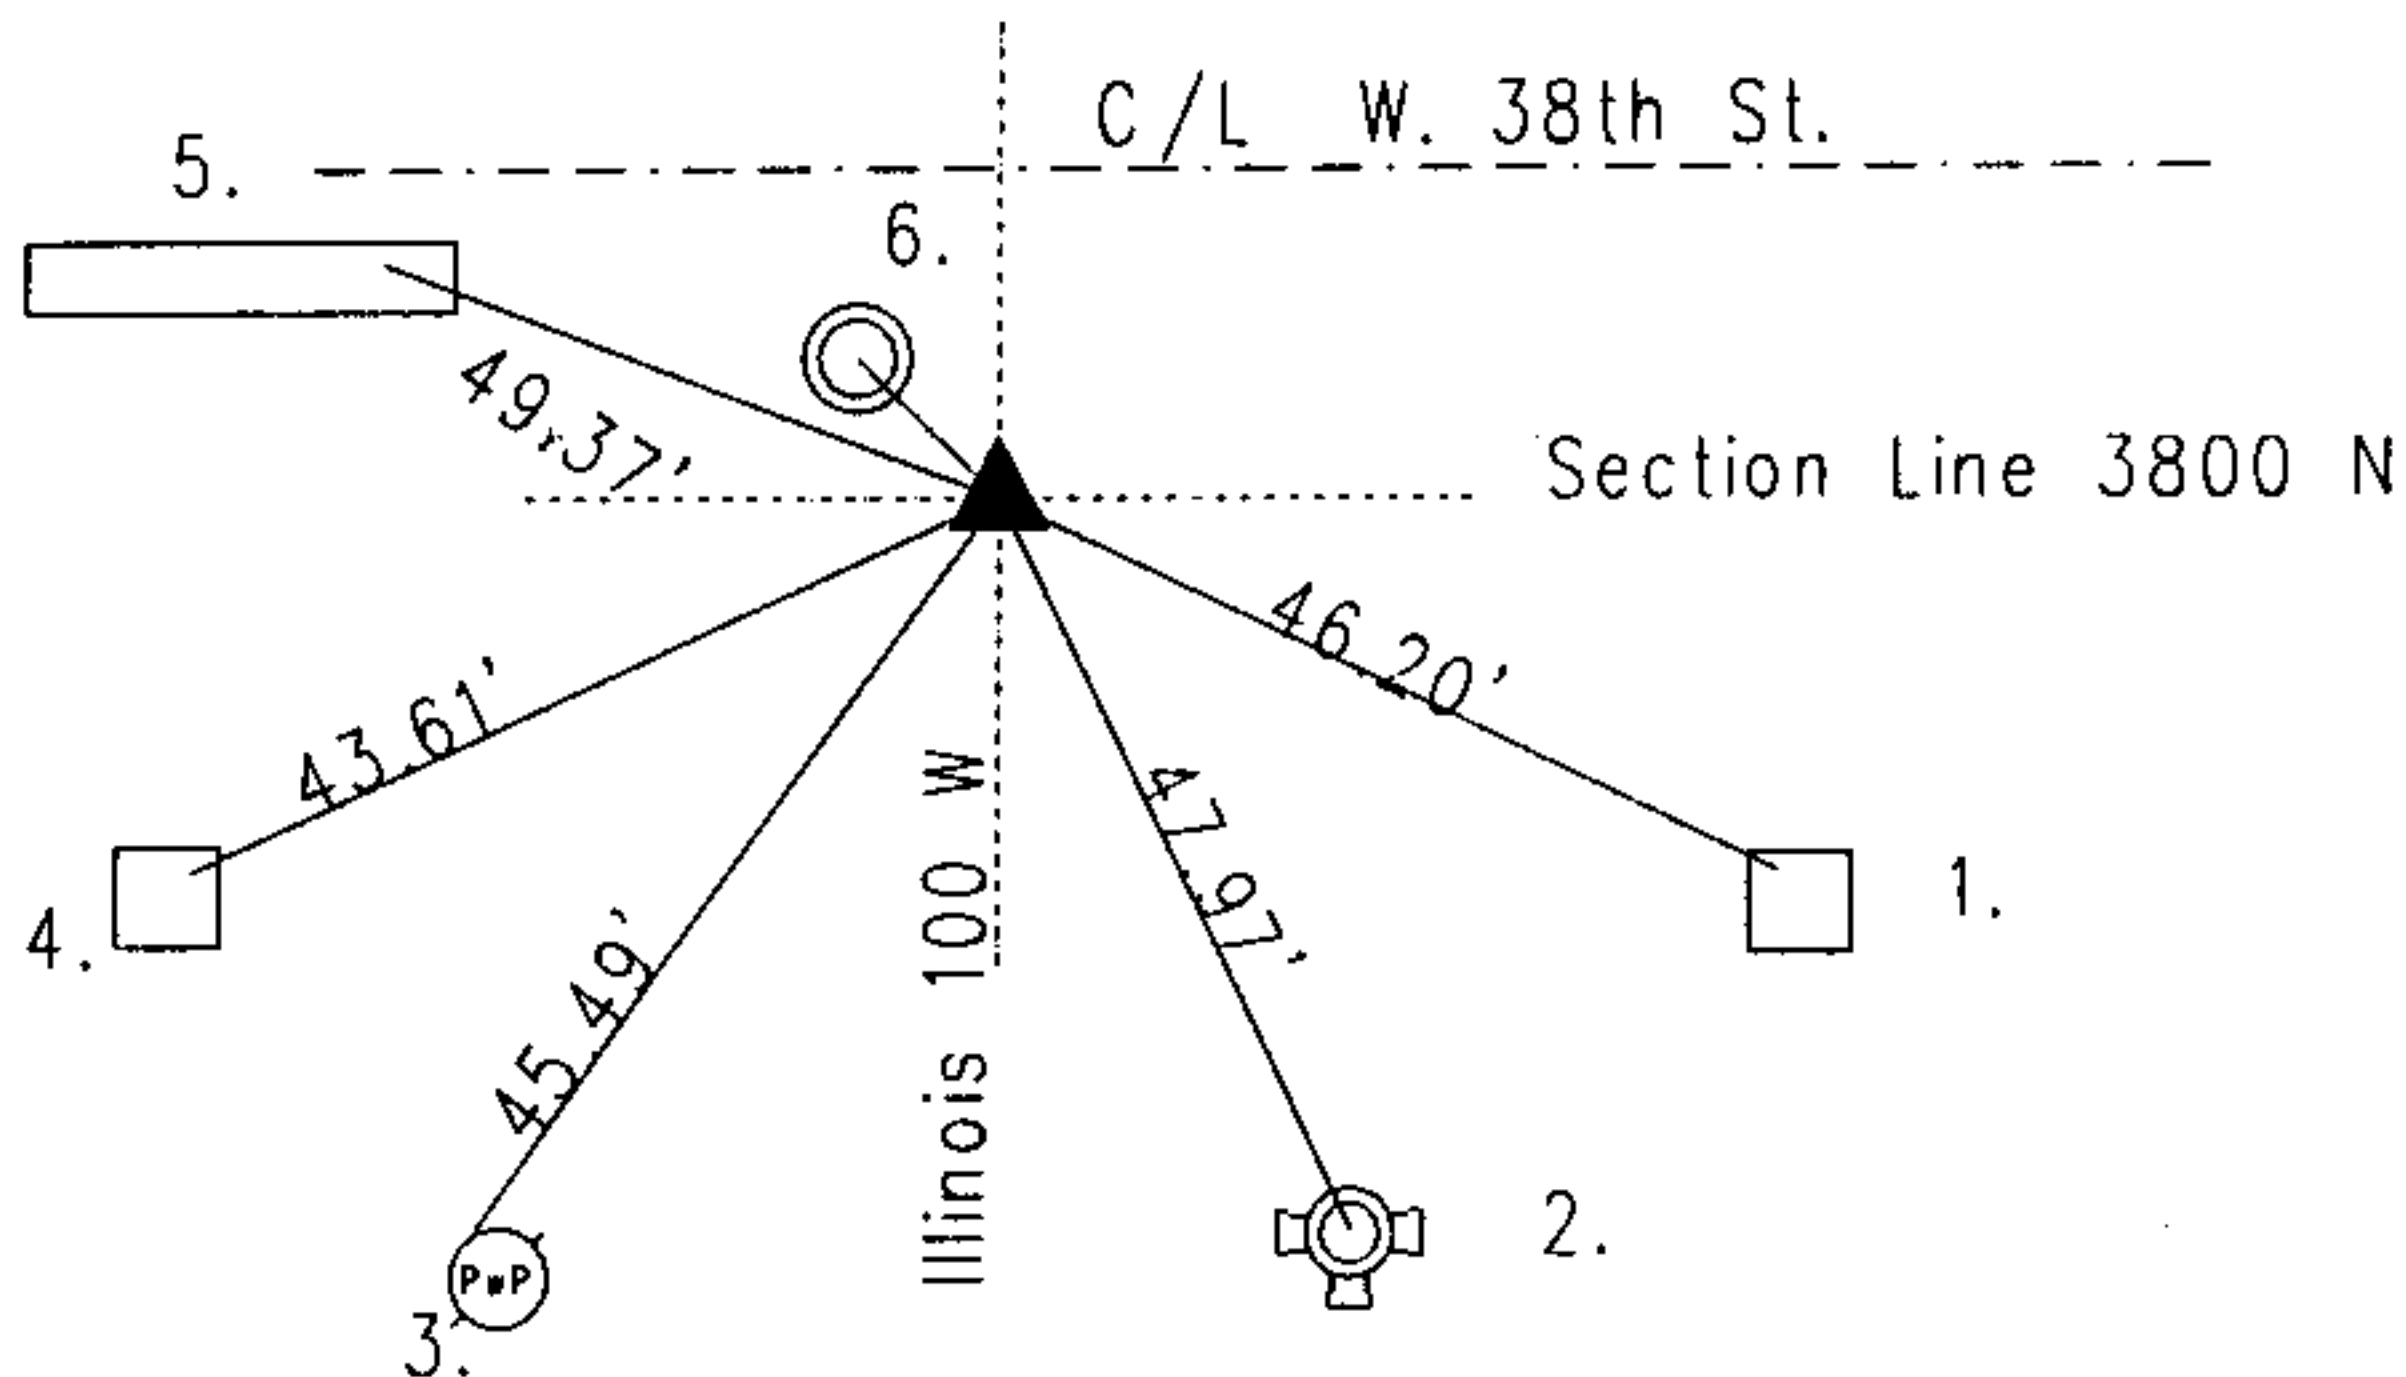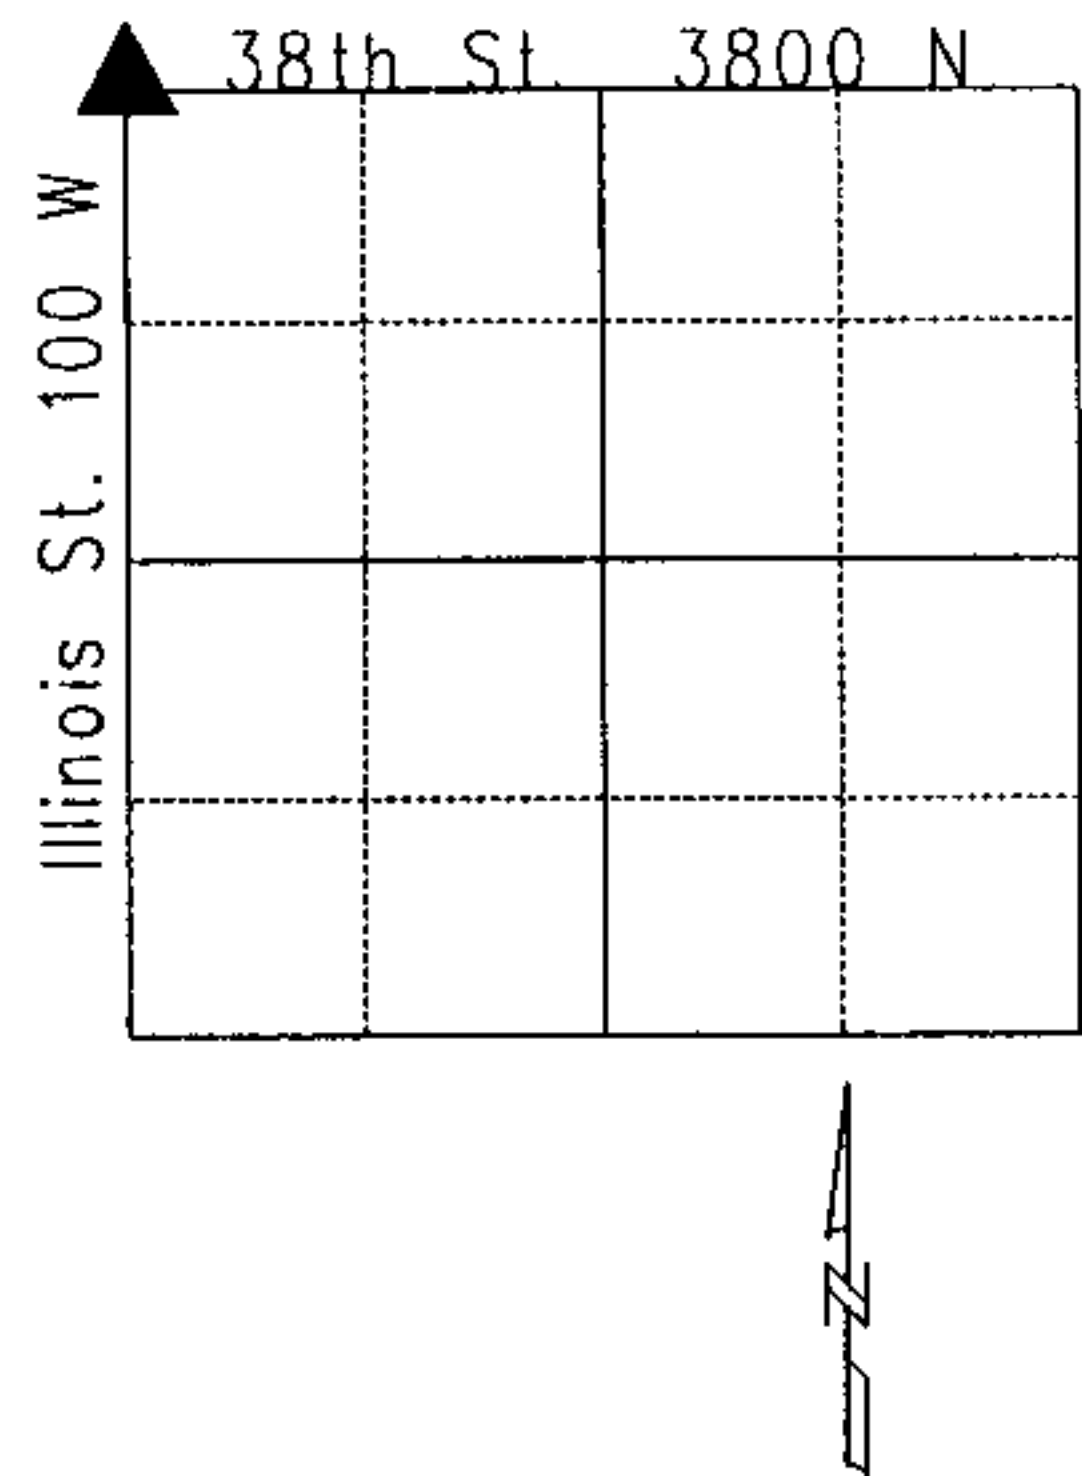

Original post set 1820 by Laughlin with witness: 12" elm S 45 E 16 links, 18" sugar S 65 W 21 links per Marion County Atlas pg. 7. Survey by Wm. P. Smith 8-24-1866 called a stone w/no witness per Center Township Legal Survey Book pg.6. In establishing this corner we used the Haughey's Mapleton Subdivision and curb splits per Plat Book 11, pg. 182. The Haughey's Mapleton subdivision was the only sub to call out this corner. Legal surveys of this area were also used. 11-24-97 a mag nail was set as the corner by Wilcoxon of MCSO. Re-tied 9-30-05 by Wilcoxon.

16032401

REF.	DISTANCE	DESCRIPTION
1.	46.20'	Cut 'x' NW base of signal pole
2.	47.97'	Top nutt of fire hydrant
3.	45.49'	Mag nail w/bw NW PwP#183-405B 2"up
4.	43.61'	Cut 'x' NE base of signal pole
5.	49.37'	Cut 'x' E-end of median
6.	1.62'	Northwesterly to Cut 'x' in center of sewer manhole